



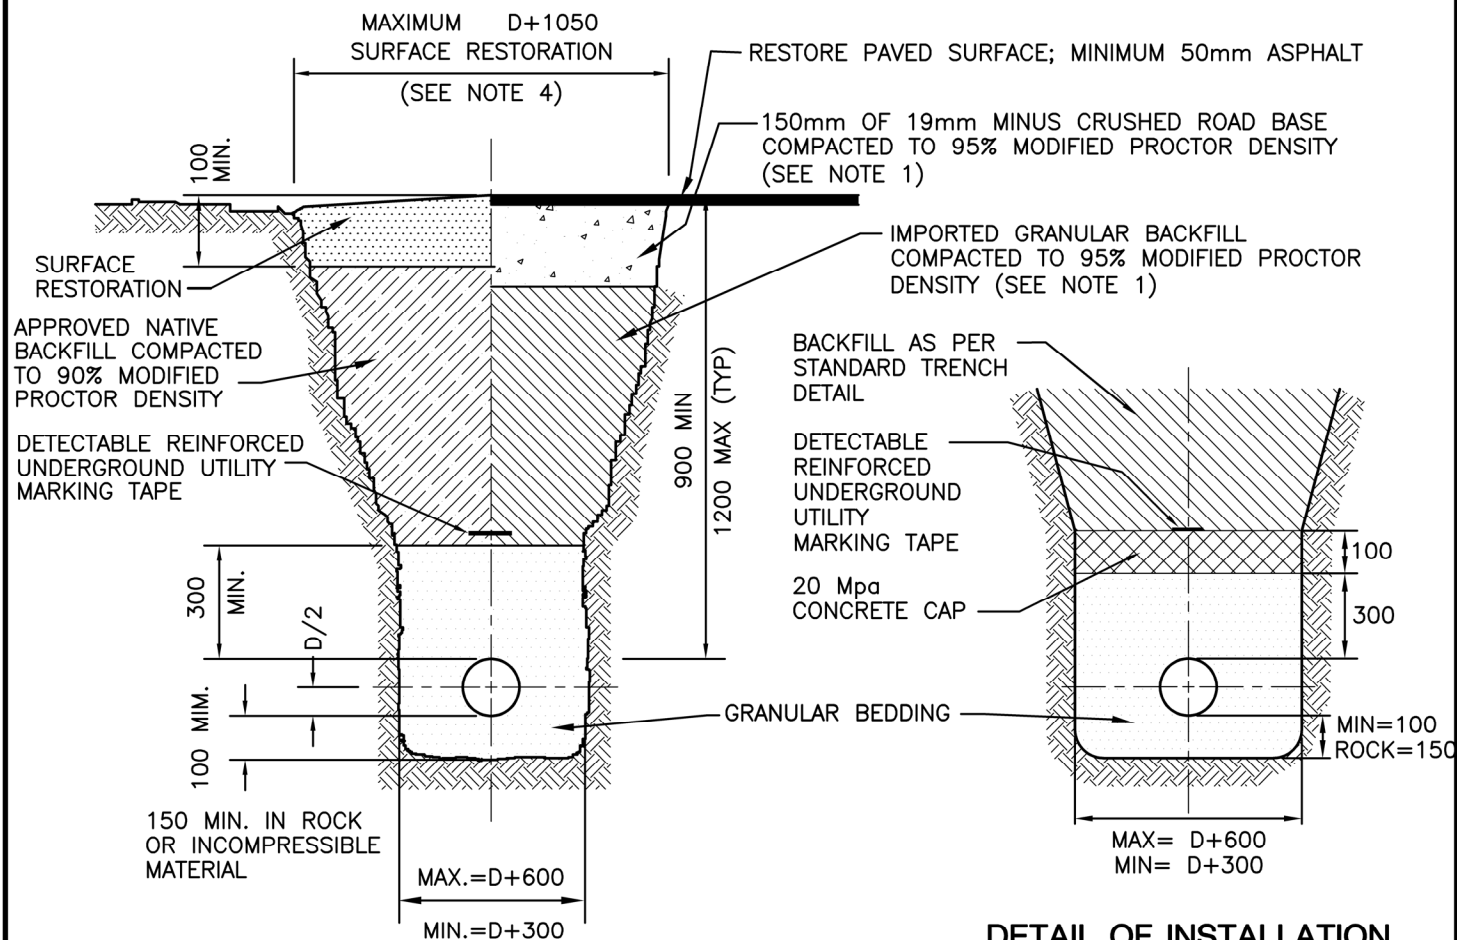

ORDINARY BEDDING DETAIL

**DETAIL OF INSTALLATION
WHERE MINIMUM COVER
CANNOT BE ATTAINED**

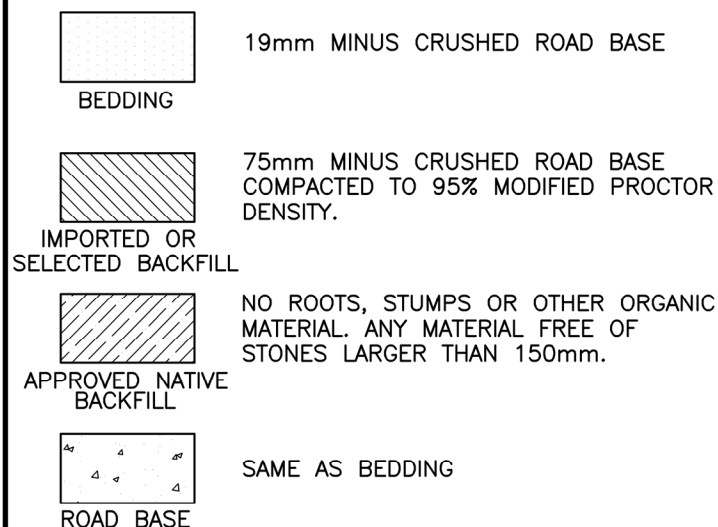

NOTES:

1. UNDER THE TRAVELLED PORTION OF ROADS AND DRIVEWAYS OR WITHIN 1.5M FROM THE EDGE OF TRAVELLED ROADWAY.
2. CONTROLLED DENSITY BACKFILL MAY BE USED IN LIEU OF IMPORTED OR SELECT BACKFILL AND GRANULAR BASE.
3. D = OUTSIDE PIPE DIAMETER
4. ALL TRENCHES TO MEET WORKSAFE BC REQUIREMENTS

ALL MEASUREMENTS ARE IN MILLIMETRES UNLESS NOTED