



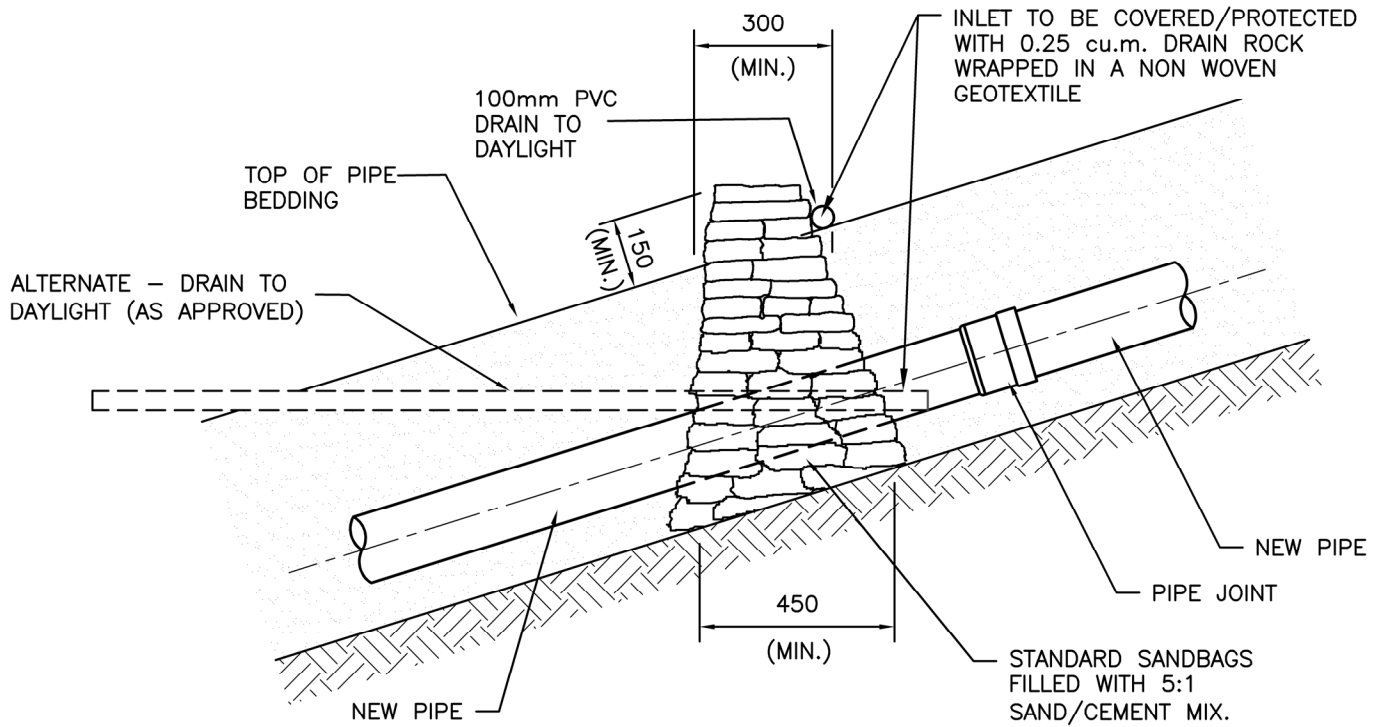

SIDE VIEW

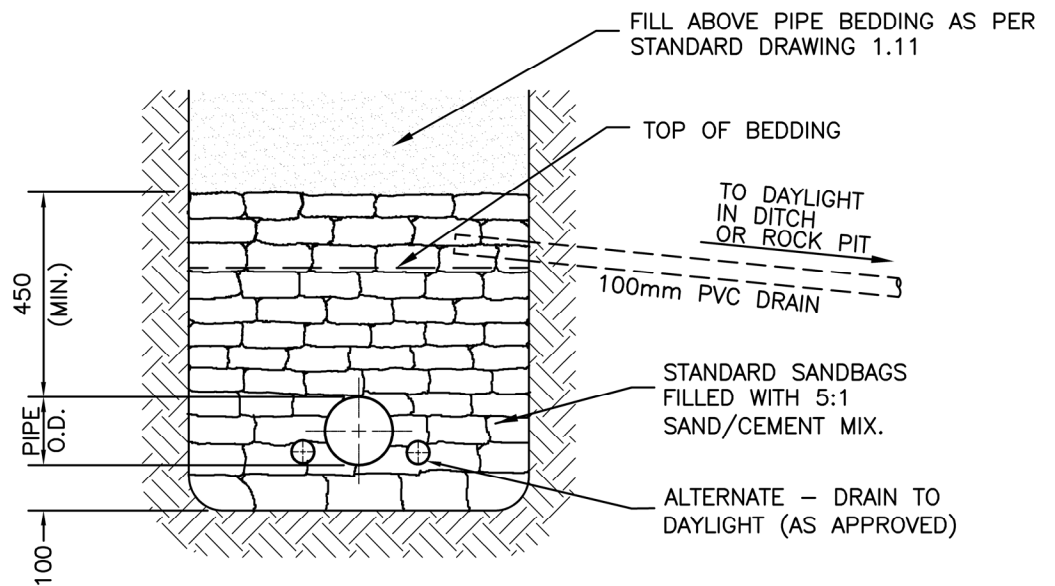

SECTION

NOTES:

TRENCH DAMS TO BE CONSTRUCTED:

- ON PIPE INSTALLATIONS WITH 10% to 15% SLOPE, NOT MORE THAN 30 METRES APART
- ON PIPE INSTALLATIONS WITH 15% to 30% SLOPE, NOT MORE THAN 15 METRES APART
- AS DIRECTED BY THE ENGINEER ON SITE
- WHERE PIPE INSTALLATION EXCEEDS 30% REFER TO STANDARD DRAWING 4.2

ALL MEASUREMENTS ARE IN MILLIMETRES UNLESS NOTED



Making a difference...together

**TRENCH DAMS
FOR SLOPES
10% TO 30%**

revision date: Sept. 2024 scale: N.T.S.

standard drawing no.:

4.3