


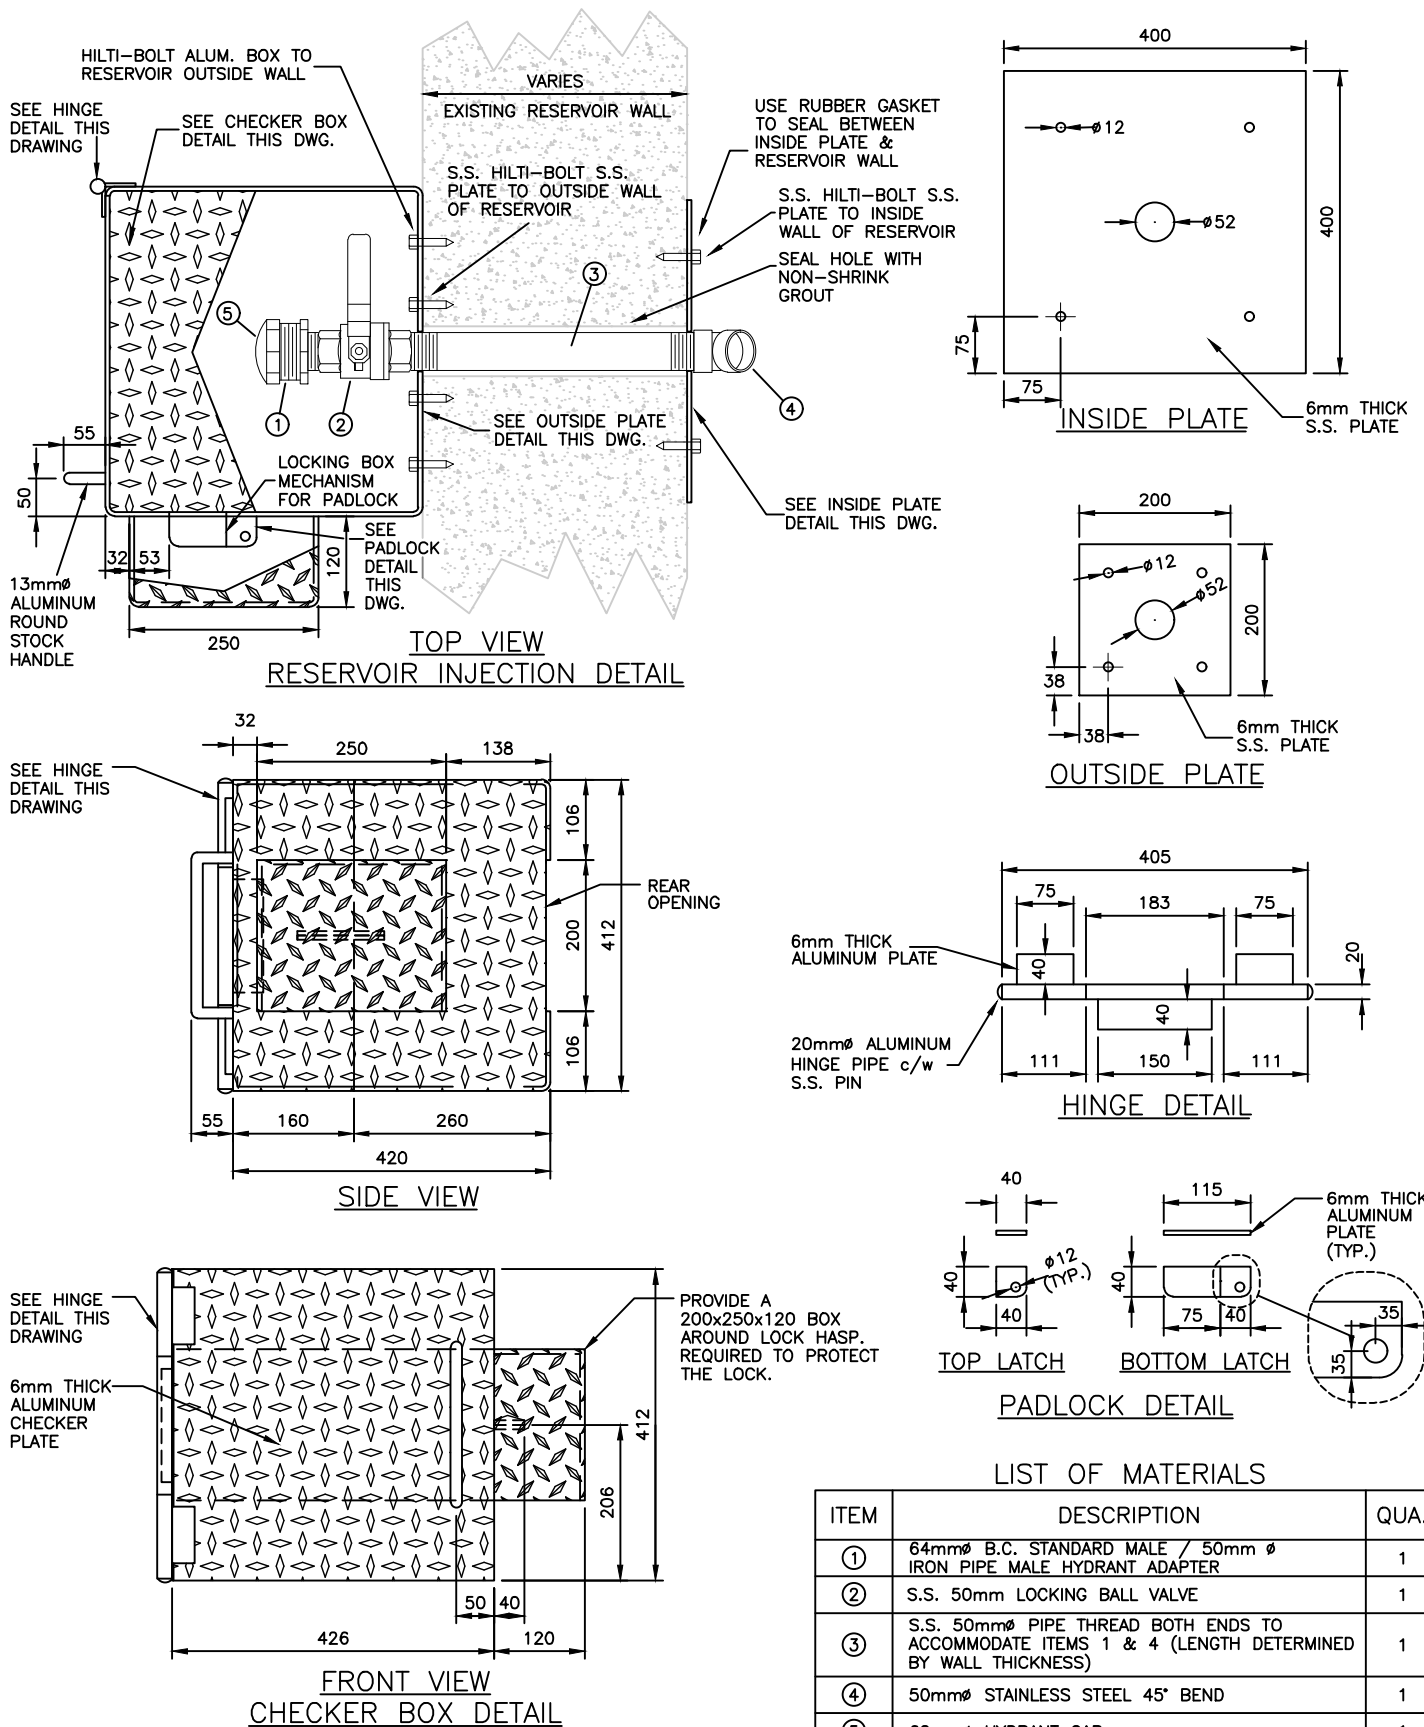

Making a difference...together

CHLORINE INJECTION PORT FOR RESERVOIRS

revision date: Sept. 2024
scale: 1:10
drawn: G.A./P.J.
checked: K.K./H.E.

standard drawing no.:

4.5