


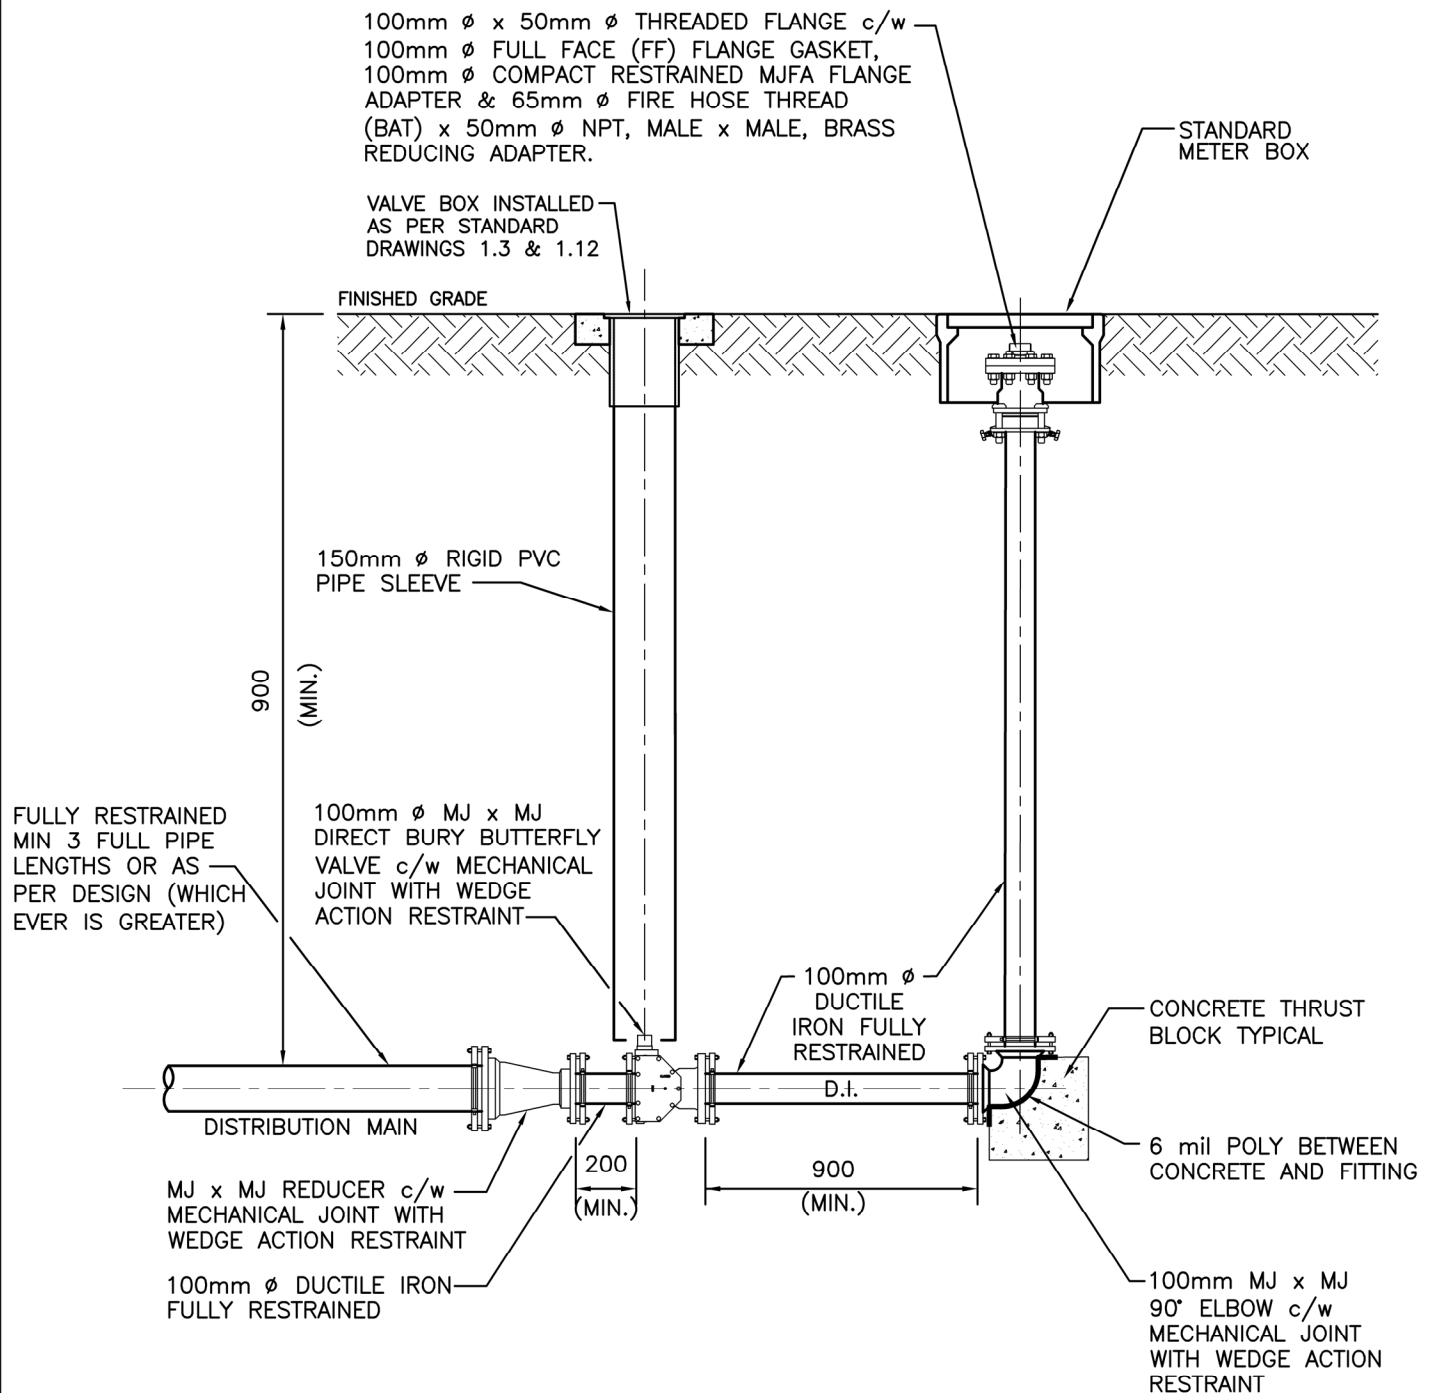

ALL MEASUREMENTS ARE IN
MILLIMETRES UNLESS NOTED



Making a difference...together

100mm FLUSH ASSEMBLY FOR DISTRIBUTION MAINS (OUTSIDE PAVED AREA)

revision date: Sept. 2024	scale: N.T.S.
drawn: PJ/DR/GA	checked: K. KONICEK

standard drawing no.:

1.5