


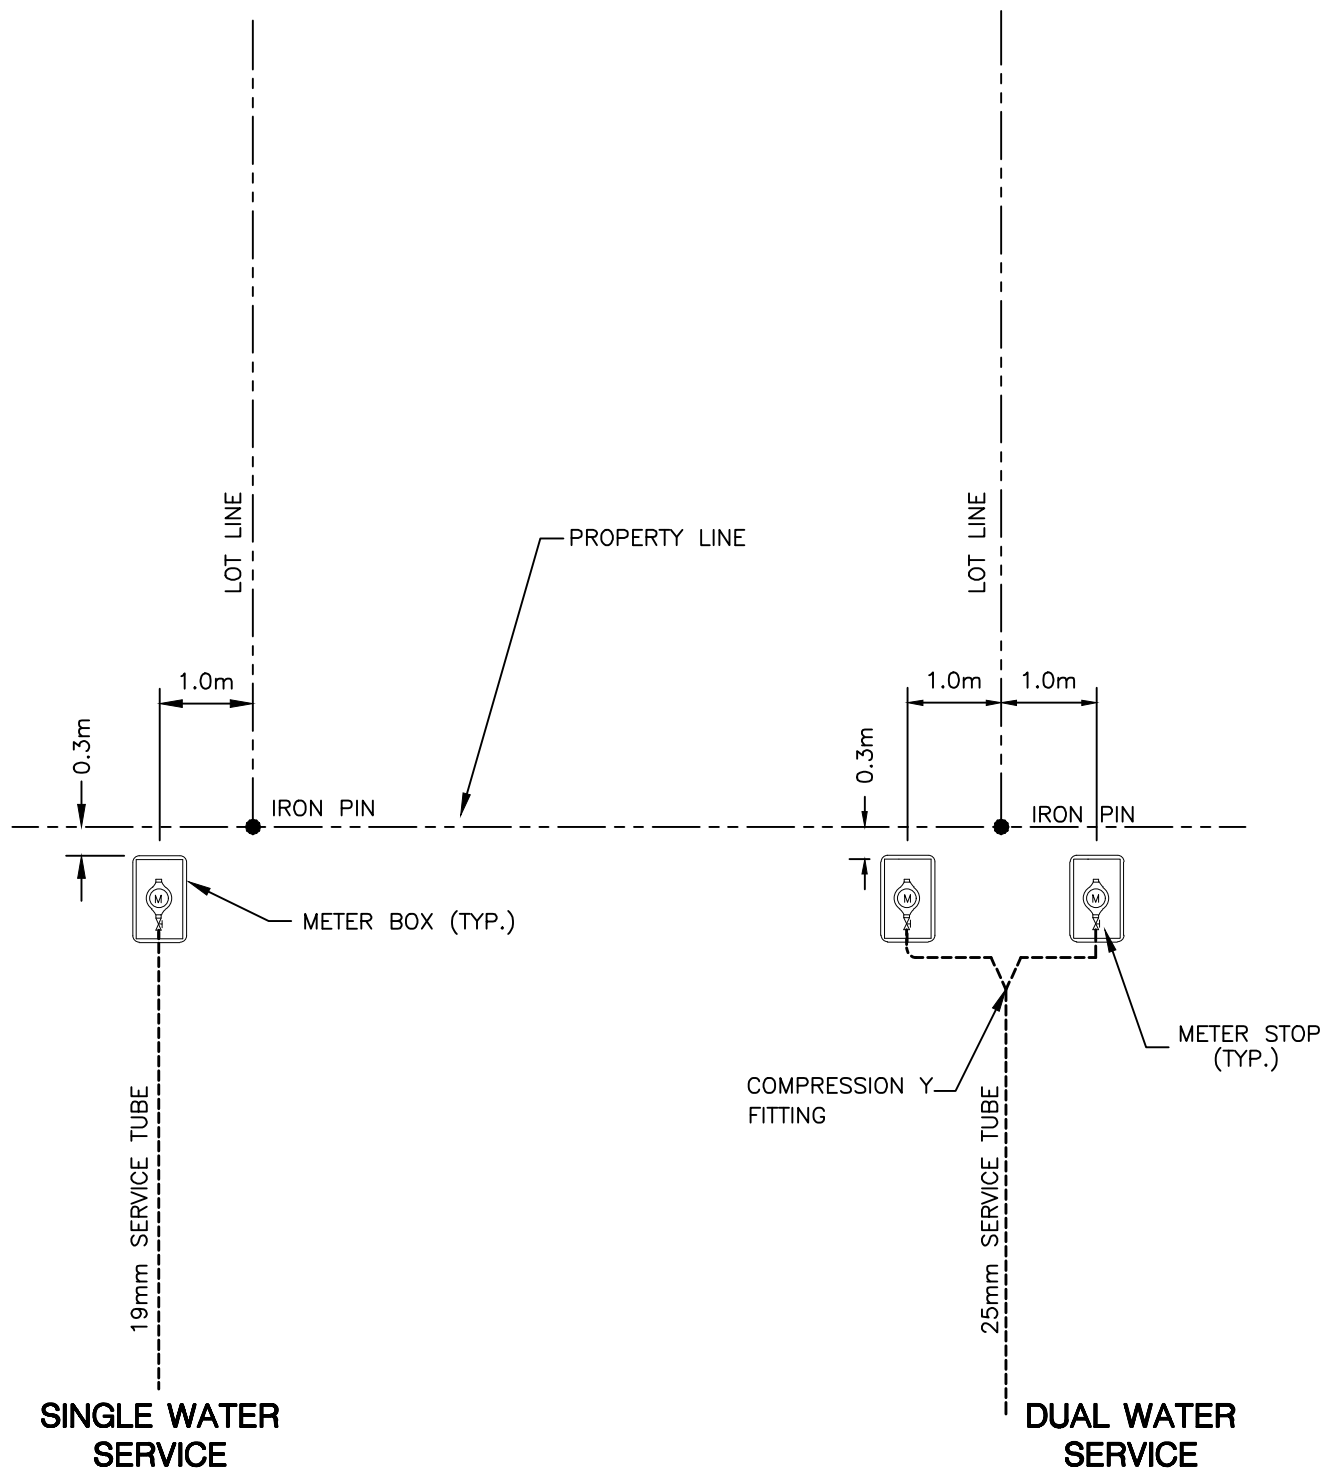

NOTE:

REFER TO CRD IWS ENGINEERING SPECIFICATIONS FOR UTILITY OFFSETS.

ALL MEASUREMENTS ARE IN MILLIMETRES UNLESS NOTED



Making a difference...together

WATER SERVICE LAYOUT WITH RESPECT TO PROPERTY LINE

revision date: Sept 2024	scale: N.T.S.
standard drawing no.: 2.2	