


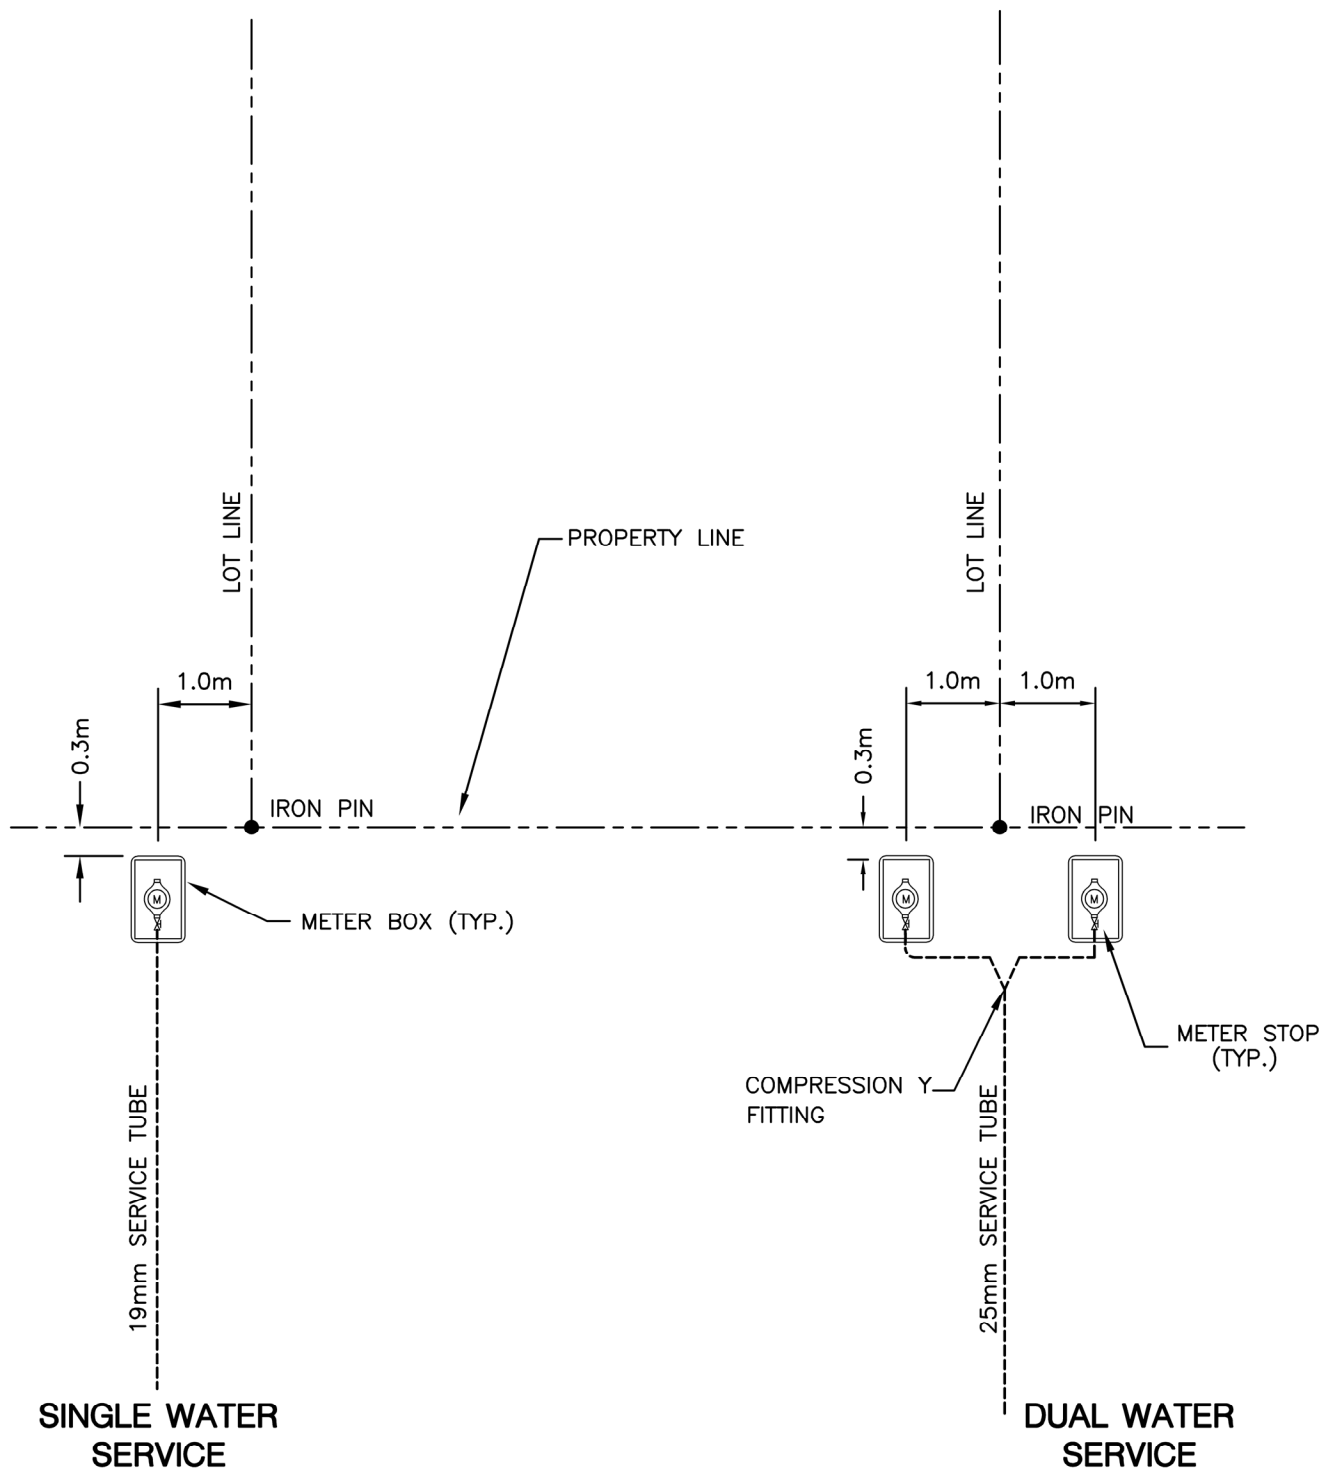

NOTE:

REFER TO CRD IWS ENGINEERING SPECIFICATIONS FOR UTILITY OFFSETS.

ALL MEASUREMENTS ARE IN MILLIMETRES UNLESS NOTED



Making a difference...together

**WATER SERVICE LAYOUT
WITH RESPECT TO
PROPERTY LINE**

revision date:	scale:
Sept 2024	N.T.S.
standard drawing no.:	
2.2	