


SEAL RING = PIPE O.D.
+50mm 6mm PLATE
(CENTERED IN WALL)

WALL OPENING =
PIPE O.D. + 150mm

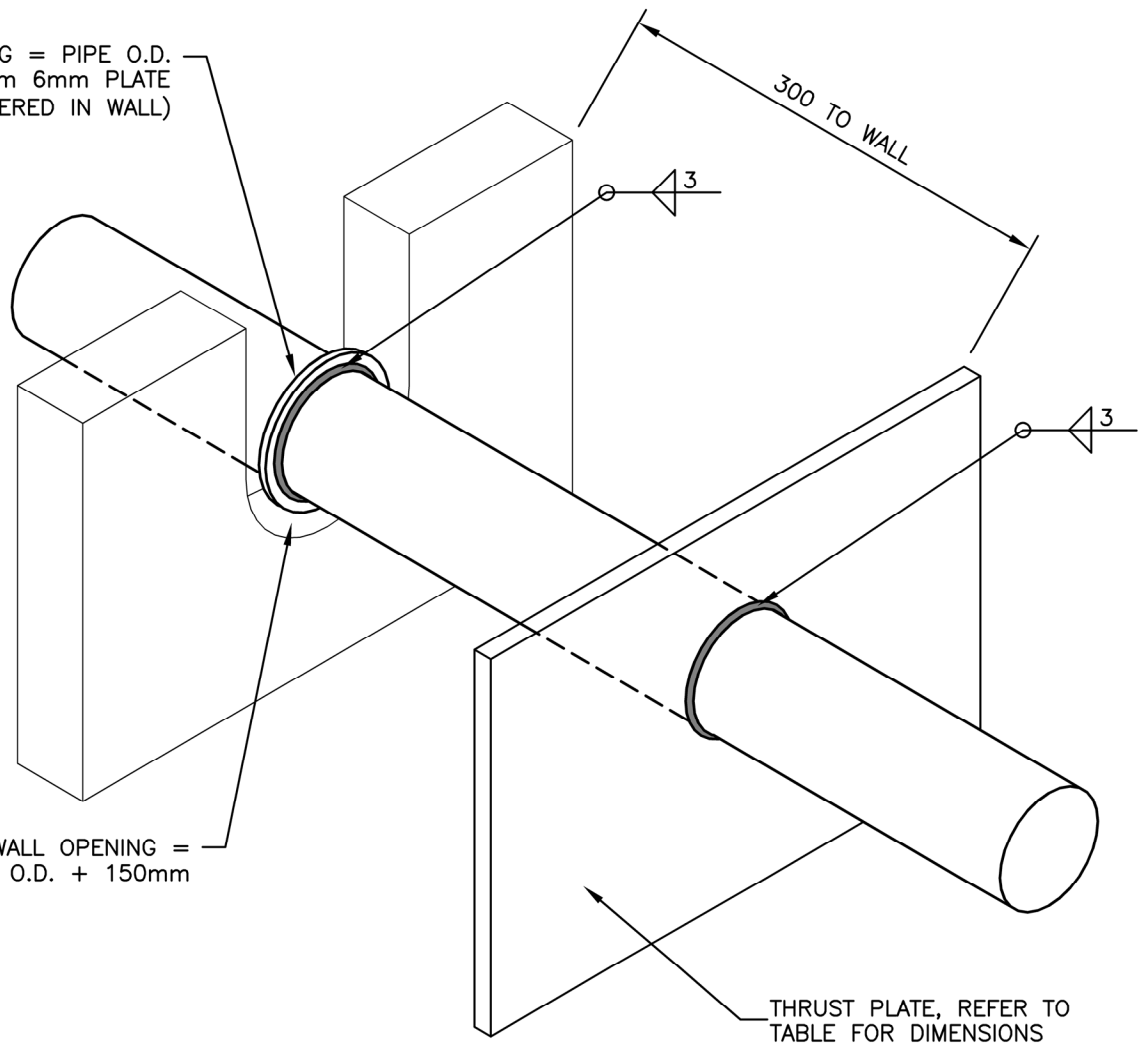

PIPE SIZE	PLATE DIMENSIONS
150mm	560 x 560 x 9.5 THICK
200mm	610 x 610 x 9.5 THICK
250mm	660 x 660 x 9.5 THICK
300mm	710 x 710 x 9.5 THICK

THRUST PLATE TO BE ENCASED IN
CONCRETE THRUST BLOCK POURED
AGAINST CHAMBER WALL.

ALL MEASUREMENTS ARE IN
MILLIMETRES UNLESS NOTED

CRD

Making a difference...together

THRUST PLATE AND SEAL RING DETAIL

revision date: Sept. 2024 scale: N.T.S.

standard drawing no.:

3.3